


MANZANA "A"	
LOTE	AREA
1	202.48
2	258.59
3	162.29
4	162.29
5	162.29
6	162.29
7	162.29
8	192.67
9	191.90
10	191.09
11	188.15
12	182.05
13	182.39
14	185.04
15	185.37
16	185.61
17	186.07
18	186.45
19	223.22
20	223.47
TOTAL	3776

MANZANA "B"	
LOTE	AREA
1	167.85
2	167.85
3	167.85
4	167.85
5	169.44
6	207.93
7	209.89
8	211.02
9	212.14
10	212.64
11	211.25
12	210.32
13	207.97
14	204.71
15	201.19
16	197.85
17	229.77
18	224.96
TOTAL	3582.48

CUADRO DE DISTRIBUCION DE AREAS		
MZ	CANT. DE LOTES	AREA(M2)
A	20	3776.00
B	18	3582.48
TOTAL	38	7358.48


AREA UTIL	7358.48 m2
AREA PARA VIAS (peatonales y vehiculares)	1600.13 m2
AREA TOTAL	8958.61 m2

CORTE A-A

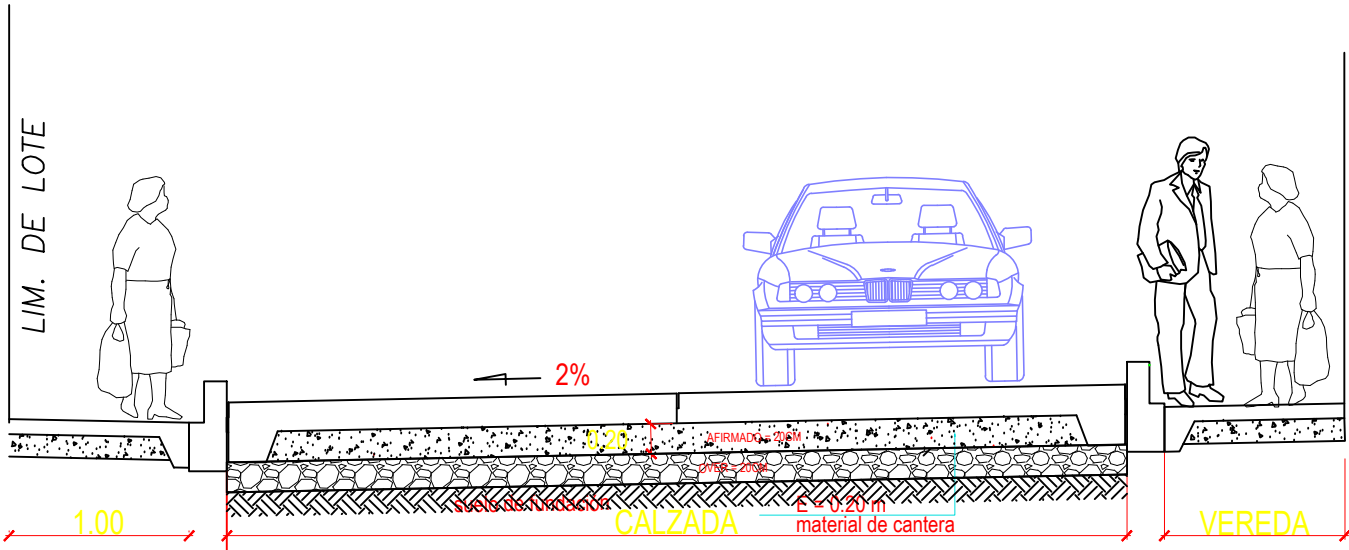


SECCION TIPICA
Escala: 1/8

CORTE B-B

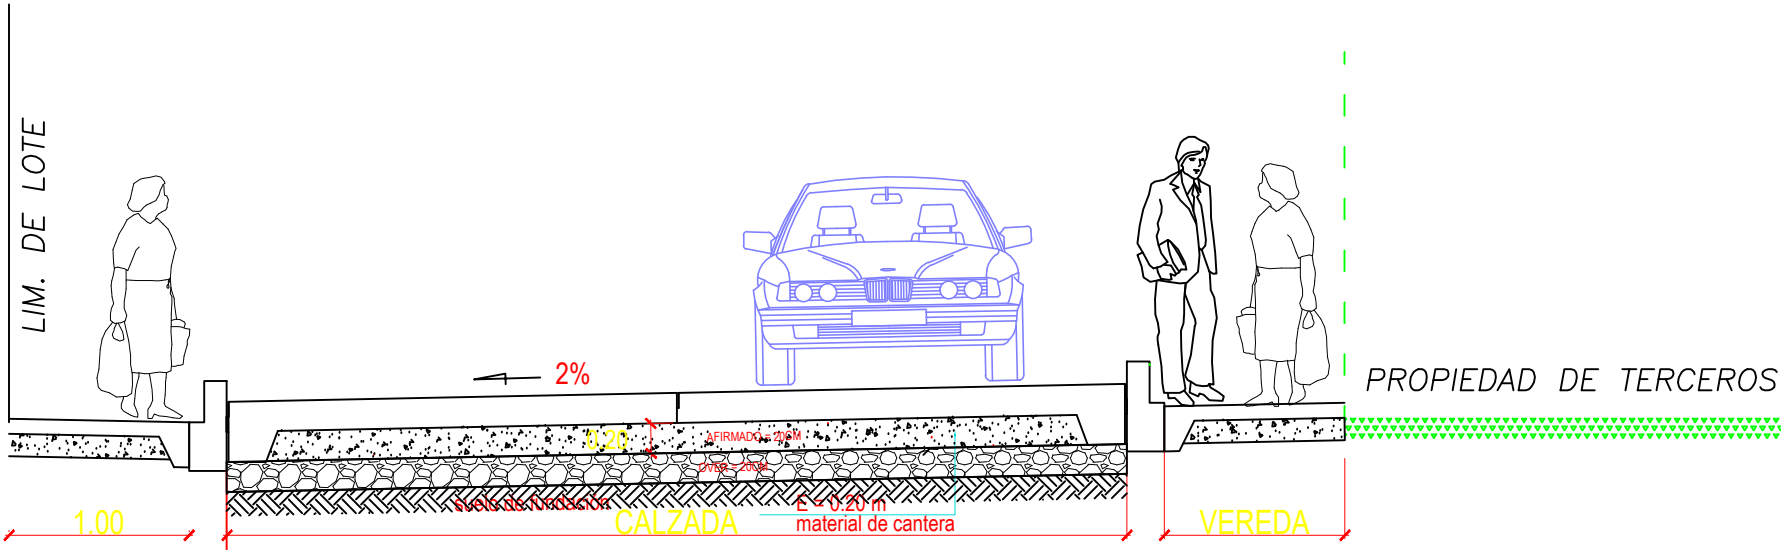

SECCION TIPICA
Escala: 1/8

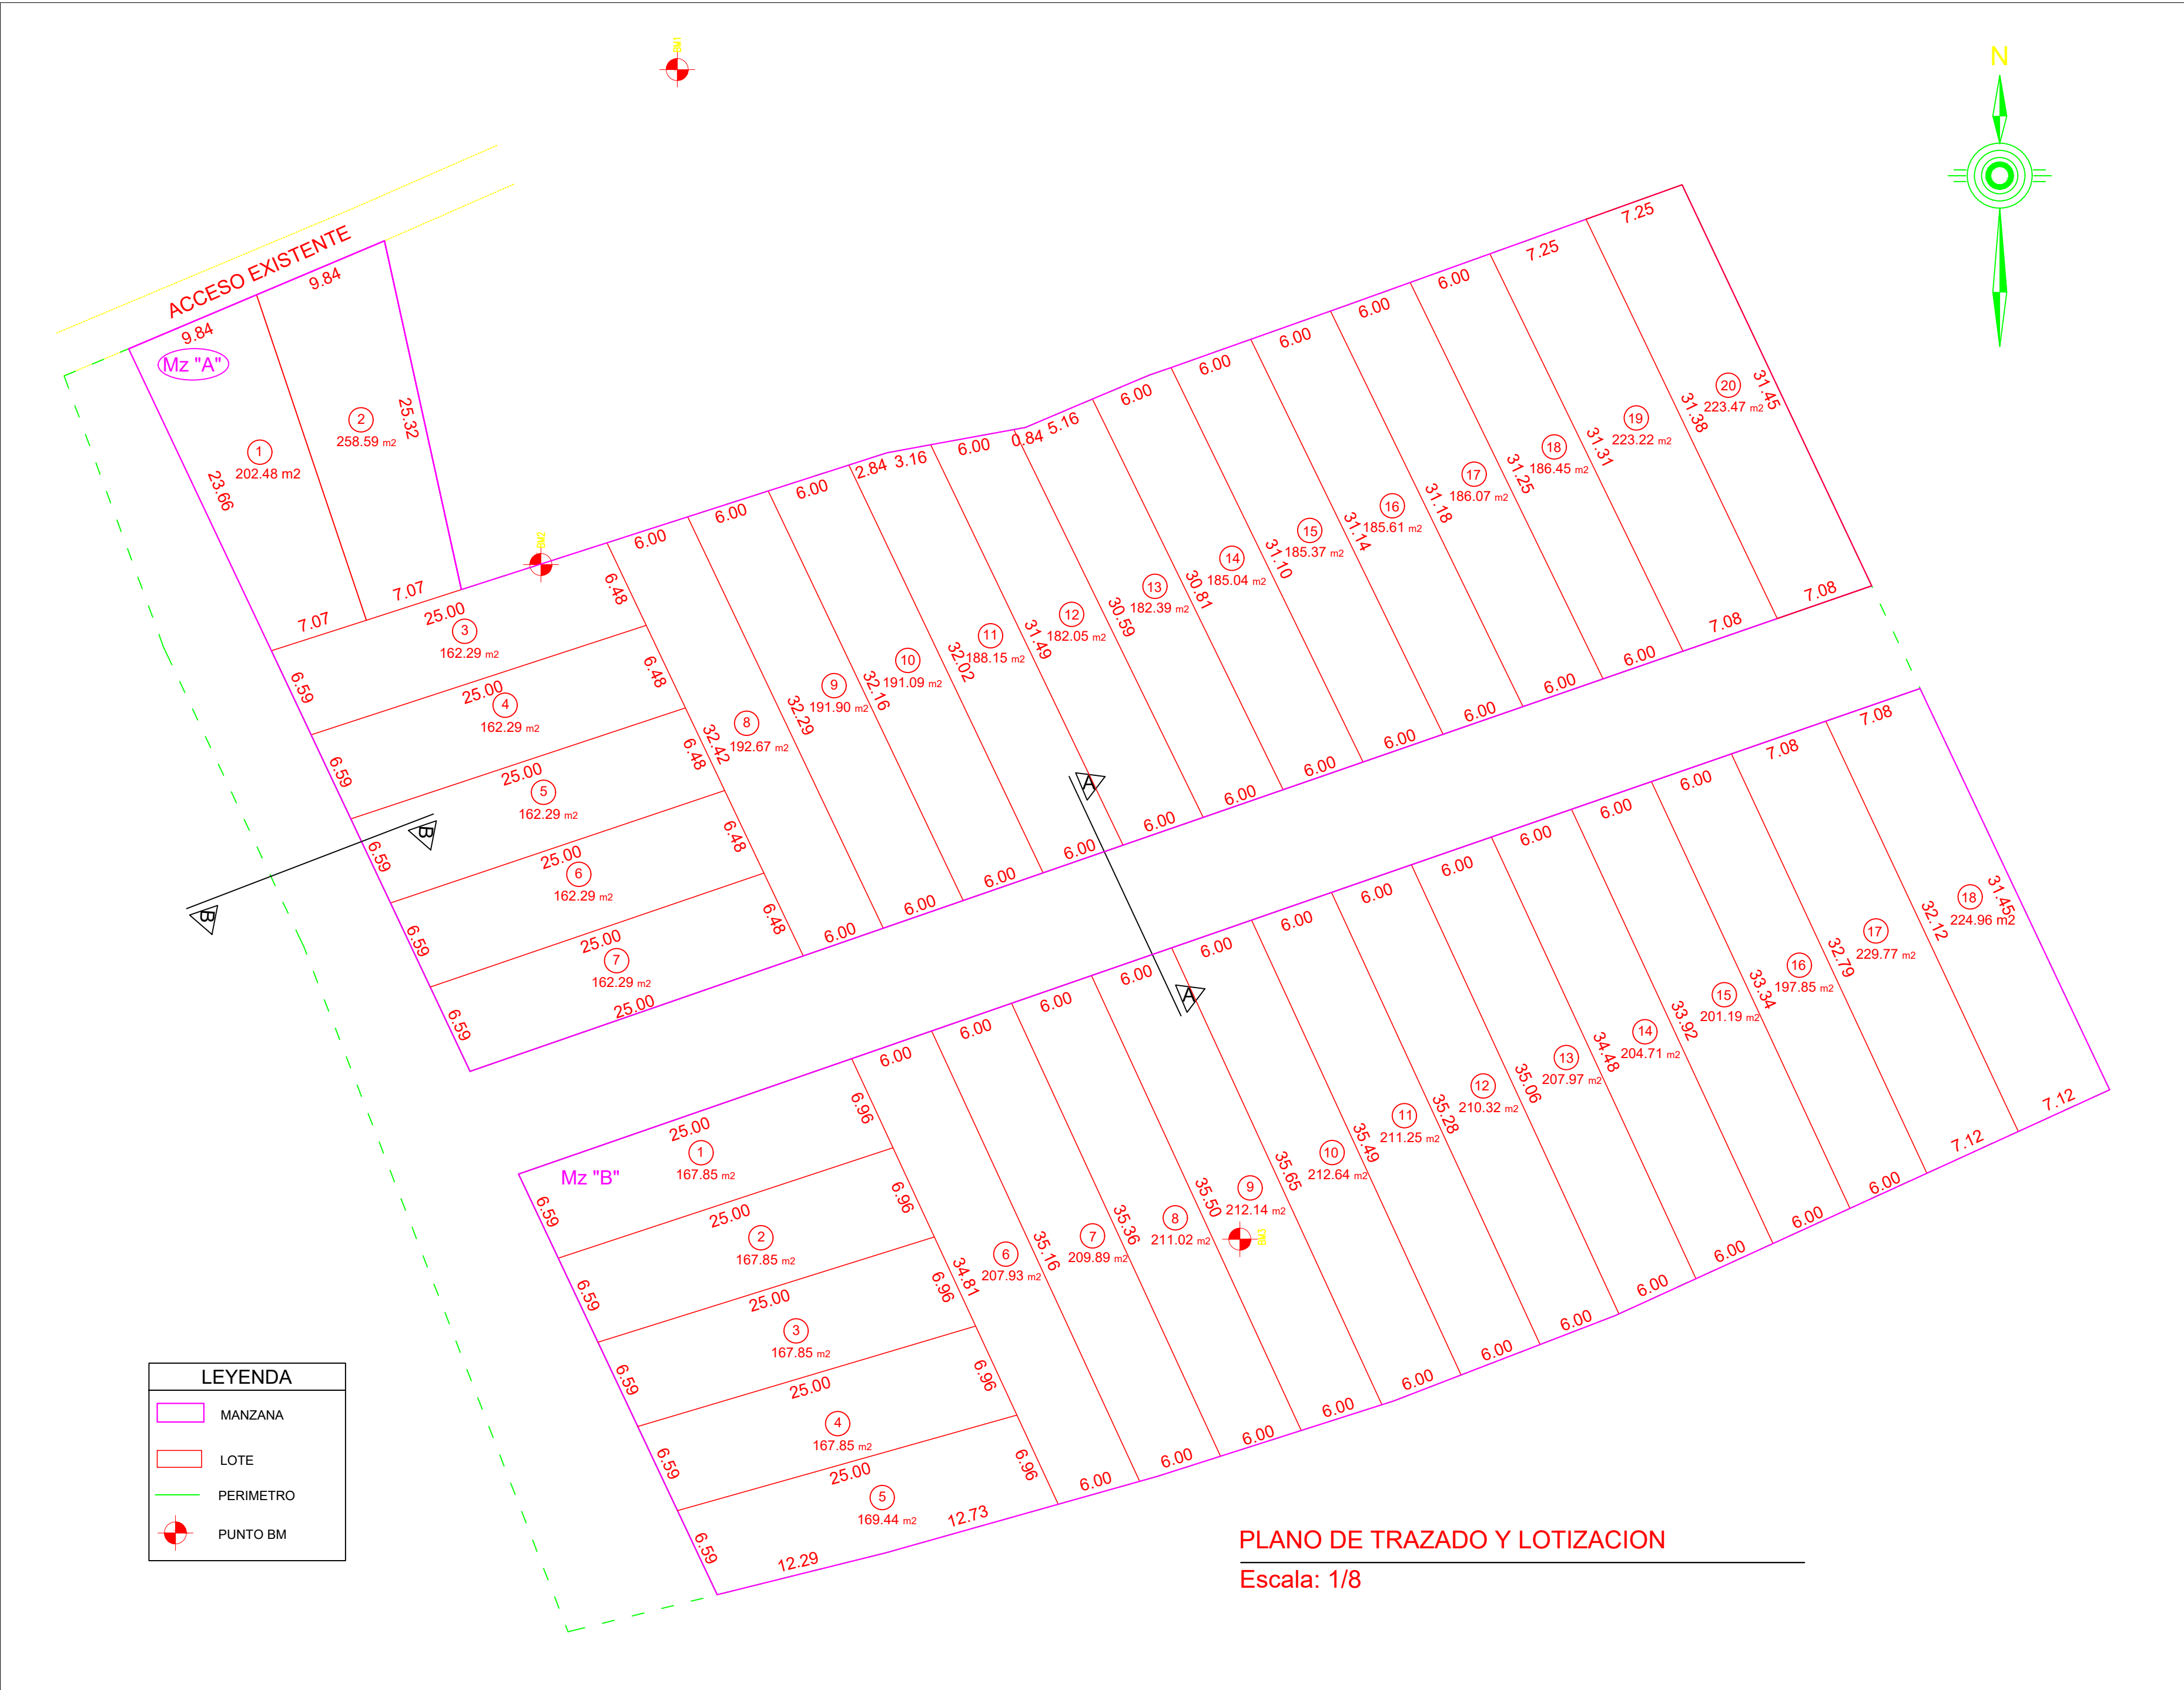

PLANO:	PTL-01	CODIGO:
PROPIETARIO:		
DIBUJO:	FECHA:	Esc:INDICADA